



1 SOUTH ELEVATION  
SCALE: 3/16"=1'-0"

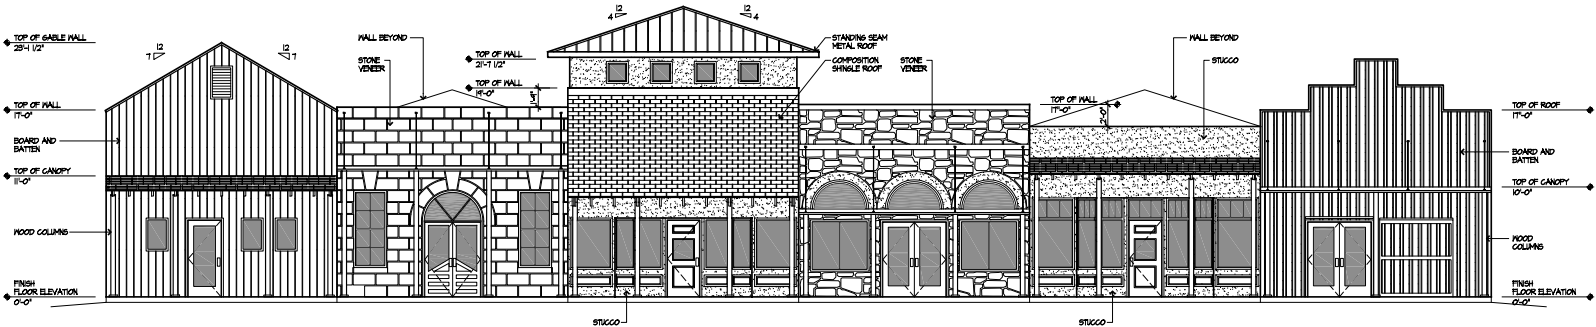

2 NORTH ELEVATION  
SCALE: 3/16"=1'-0"

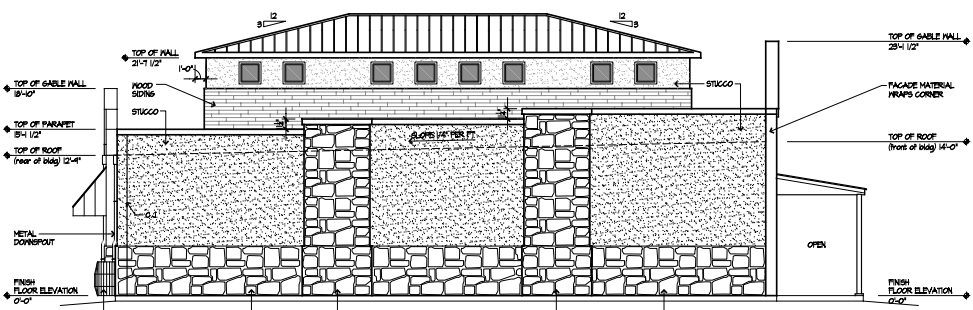

3 EAST ELEVATION (WEST ELEVATION IS SIMILAR)  
SCALE: 3/16"=1'-0"

CROSSROADS TOWN CENTER  
WIMBERLEY, TEXAS  
PARSHALL & ASSOCIATES ARCHITECTS  
916 West 3rd Street, Suite A - Austin, Texas 78703  
phone: 512.477.1696 fax: 512.477.1693 email: parshall@abcglobal.net

PRELIMINARY  
NOT FOR CONSTRUCTION  
NO REGULATORY APPROVAL OF PRINT  
ISSUE NUMBER 0000  
DATE 08/11/06  
DRAWN BY RG  
CHECKED BY RP/JCP  
PROJECT # 2006.0000  
DWG FILE A1.01.dwg  
COPYRIGHT © 2006

REVISION	DATE	DESCRIPTION

SHEET TITLE: CONCEPTUAL BUILDING "A" ELEVATIONS  
ISSUE: CONCEPTUAL  
DATE: 08/11/06  
PROJECT #: 2006.0000  
DWG FILE: A1.01.dwg  
DRAWN BY: RG  
CHECKED BY: RP/JCP

A1.01