




1 NORTH ELEVATION
SCALE: 3/16"=1'-0"

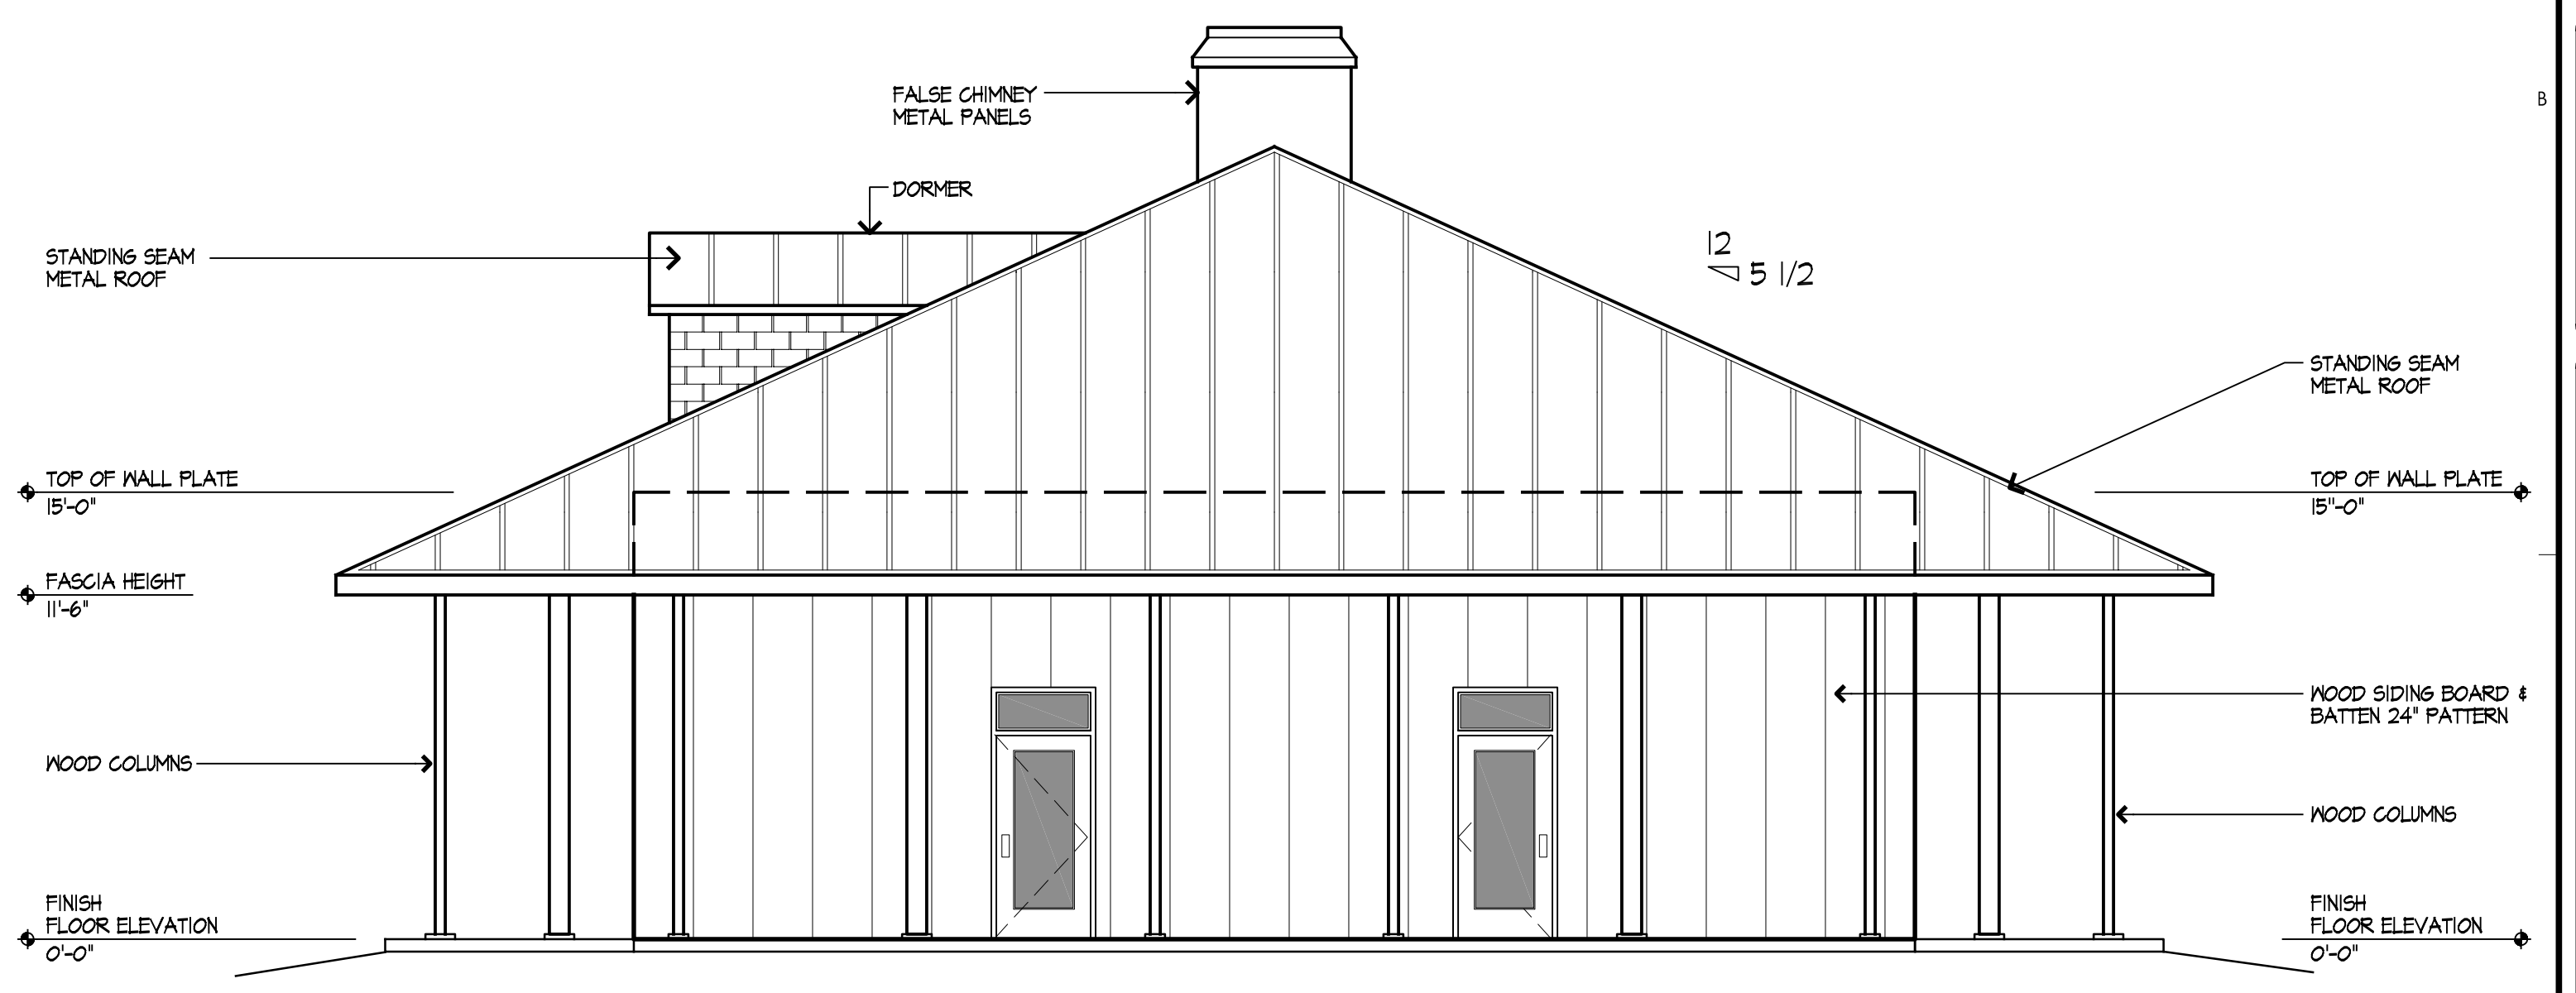

3 SOUTH ELEVATION
SCALE: 3/16"=1'-0"

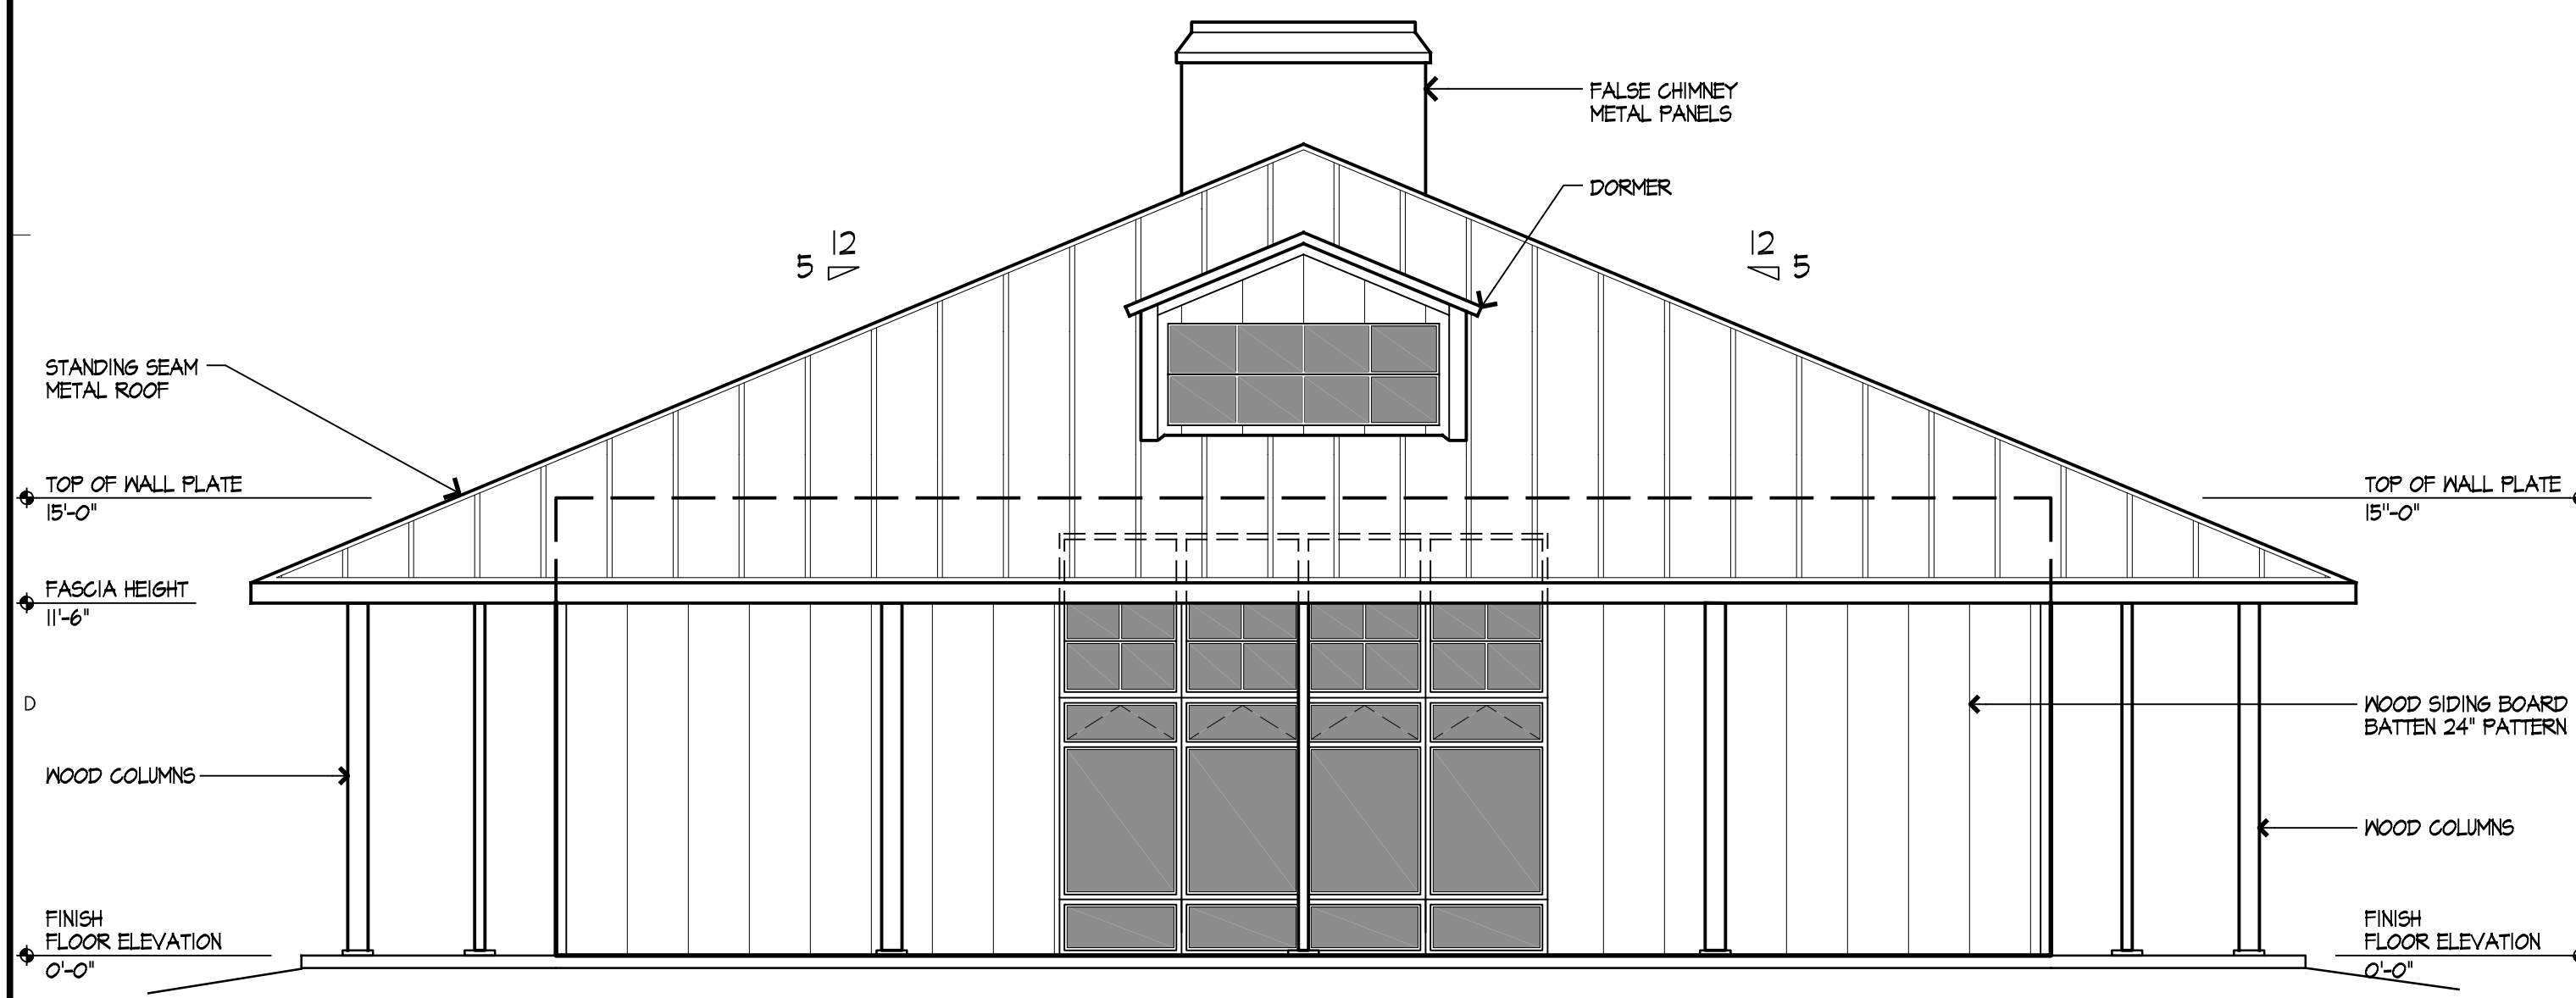

4 WEST ELEVATION
SCALE: 3/16"=1'-0"

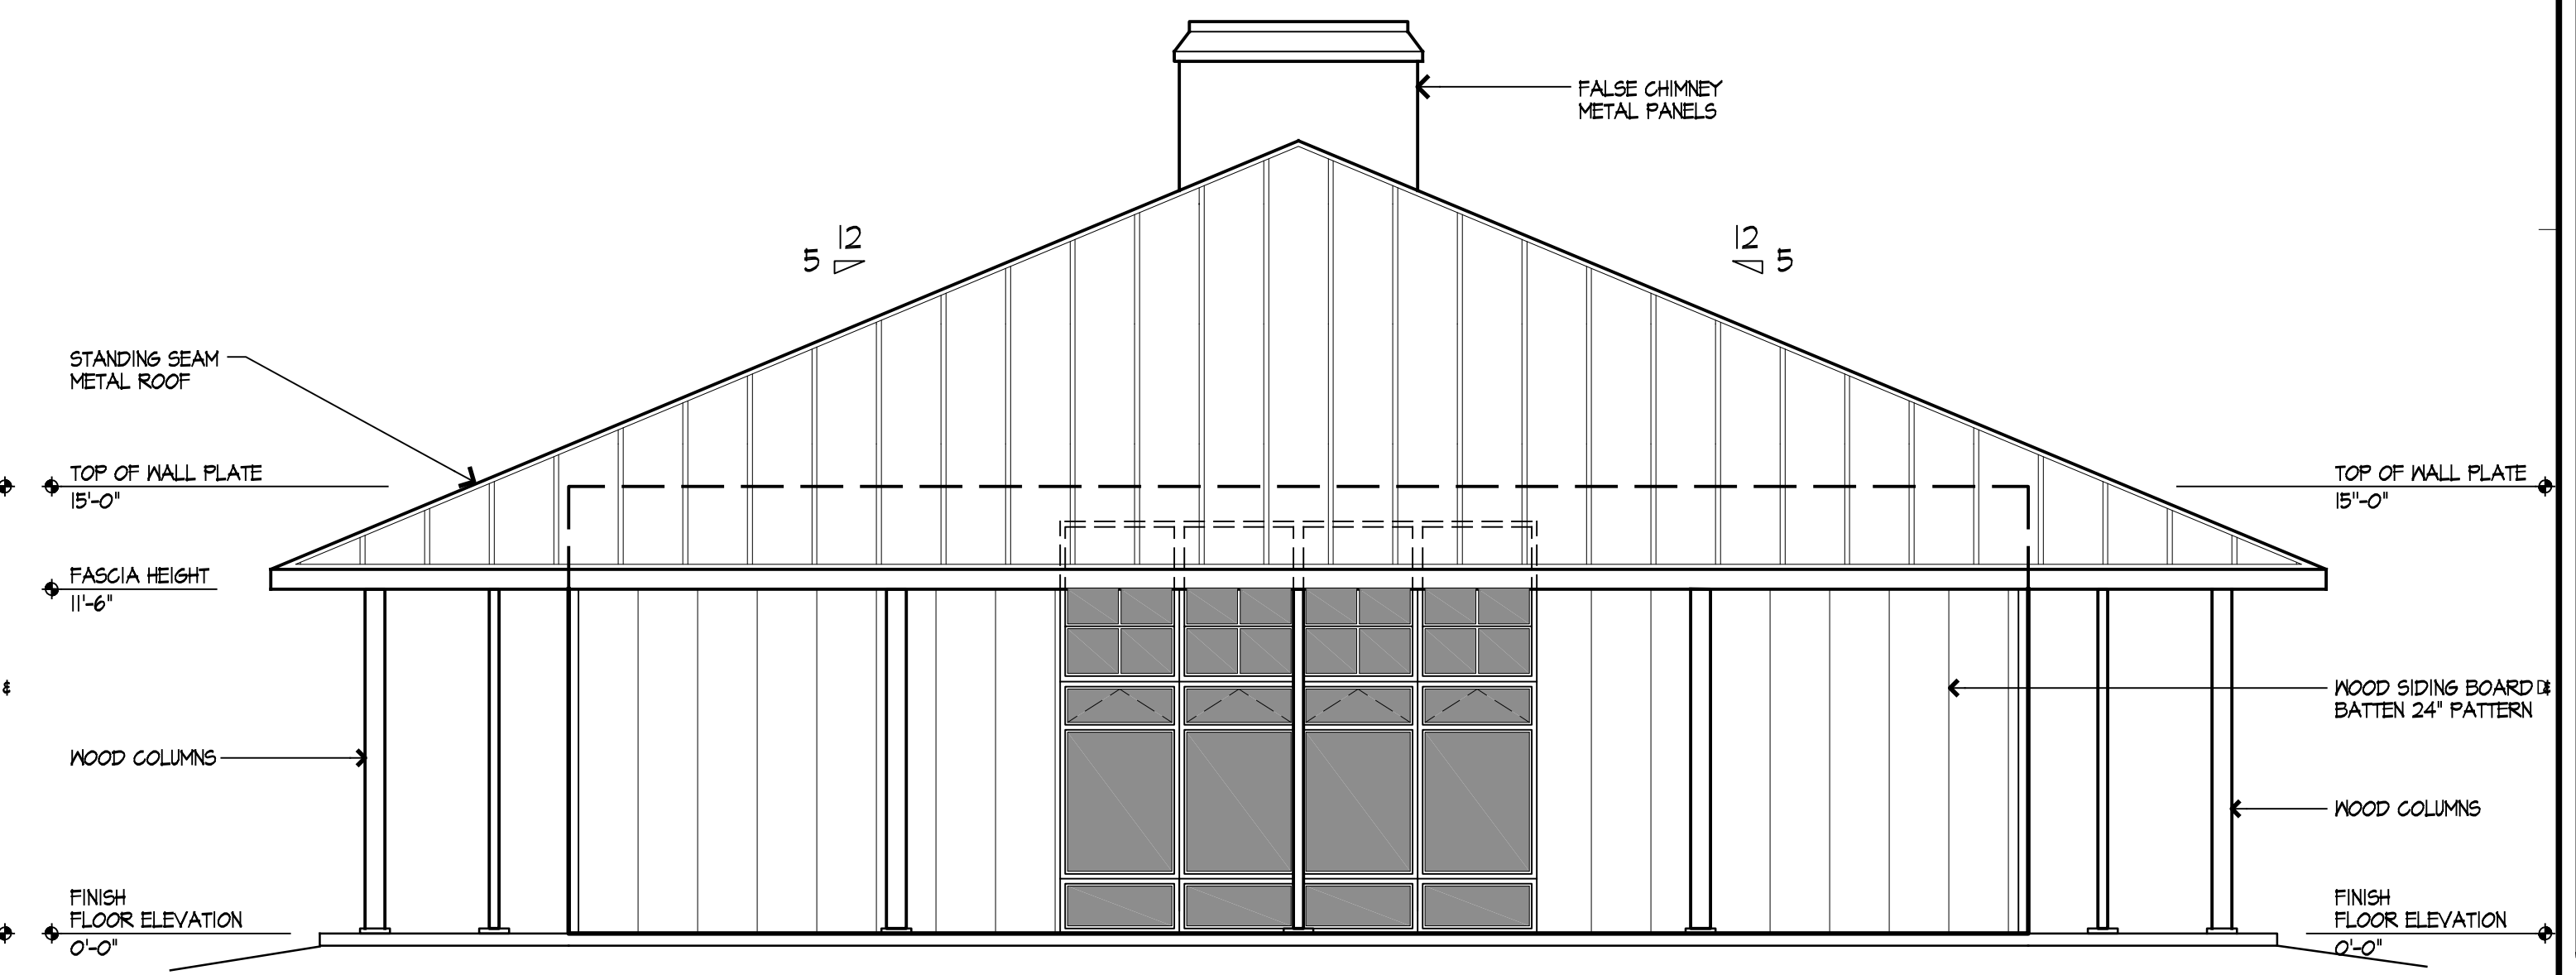

3 EAST ELEVATION
SCALE: 3/16"=1'-0"

CROSSROADS TOWN CENTER
WIMBERLEY, TEXAS
PARSHALL & ASSOCIATES ARCHITECTS
916 West 3rd Street, Suite A - Austin, Texas 78703
phone: 512.477.1696 fax: 512.477.1693 email: parshall@sbcglobal.net

PRELIMINARY
NOT FOR CONSTRUCTION
OR REGULATORY APPROVAL OR PERMITS
RUPH/PARSHALL/TRAFF
JOHN C. PATTERSON/TRAFF
COPYRIGHT © 2006

REVISION	DATE	DESCRIPTION

SHEET TITLE:	CONCEPTUAL BUILDING "J" ELEVATIONS
ISSUE:	CONCEPTUAL
DATE:	08/11/06
PROJECT#:	2006.000
DWG. FILE:	A10.01.dwg
DRAWN BY:	RG
CHECKED BY:	RP/JCP

A10.01