




1 SOUTH ELEVATION
SCALE: 1/8"=1'-0"

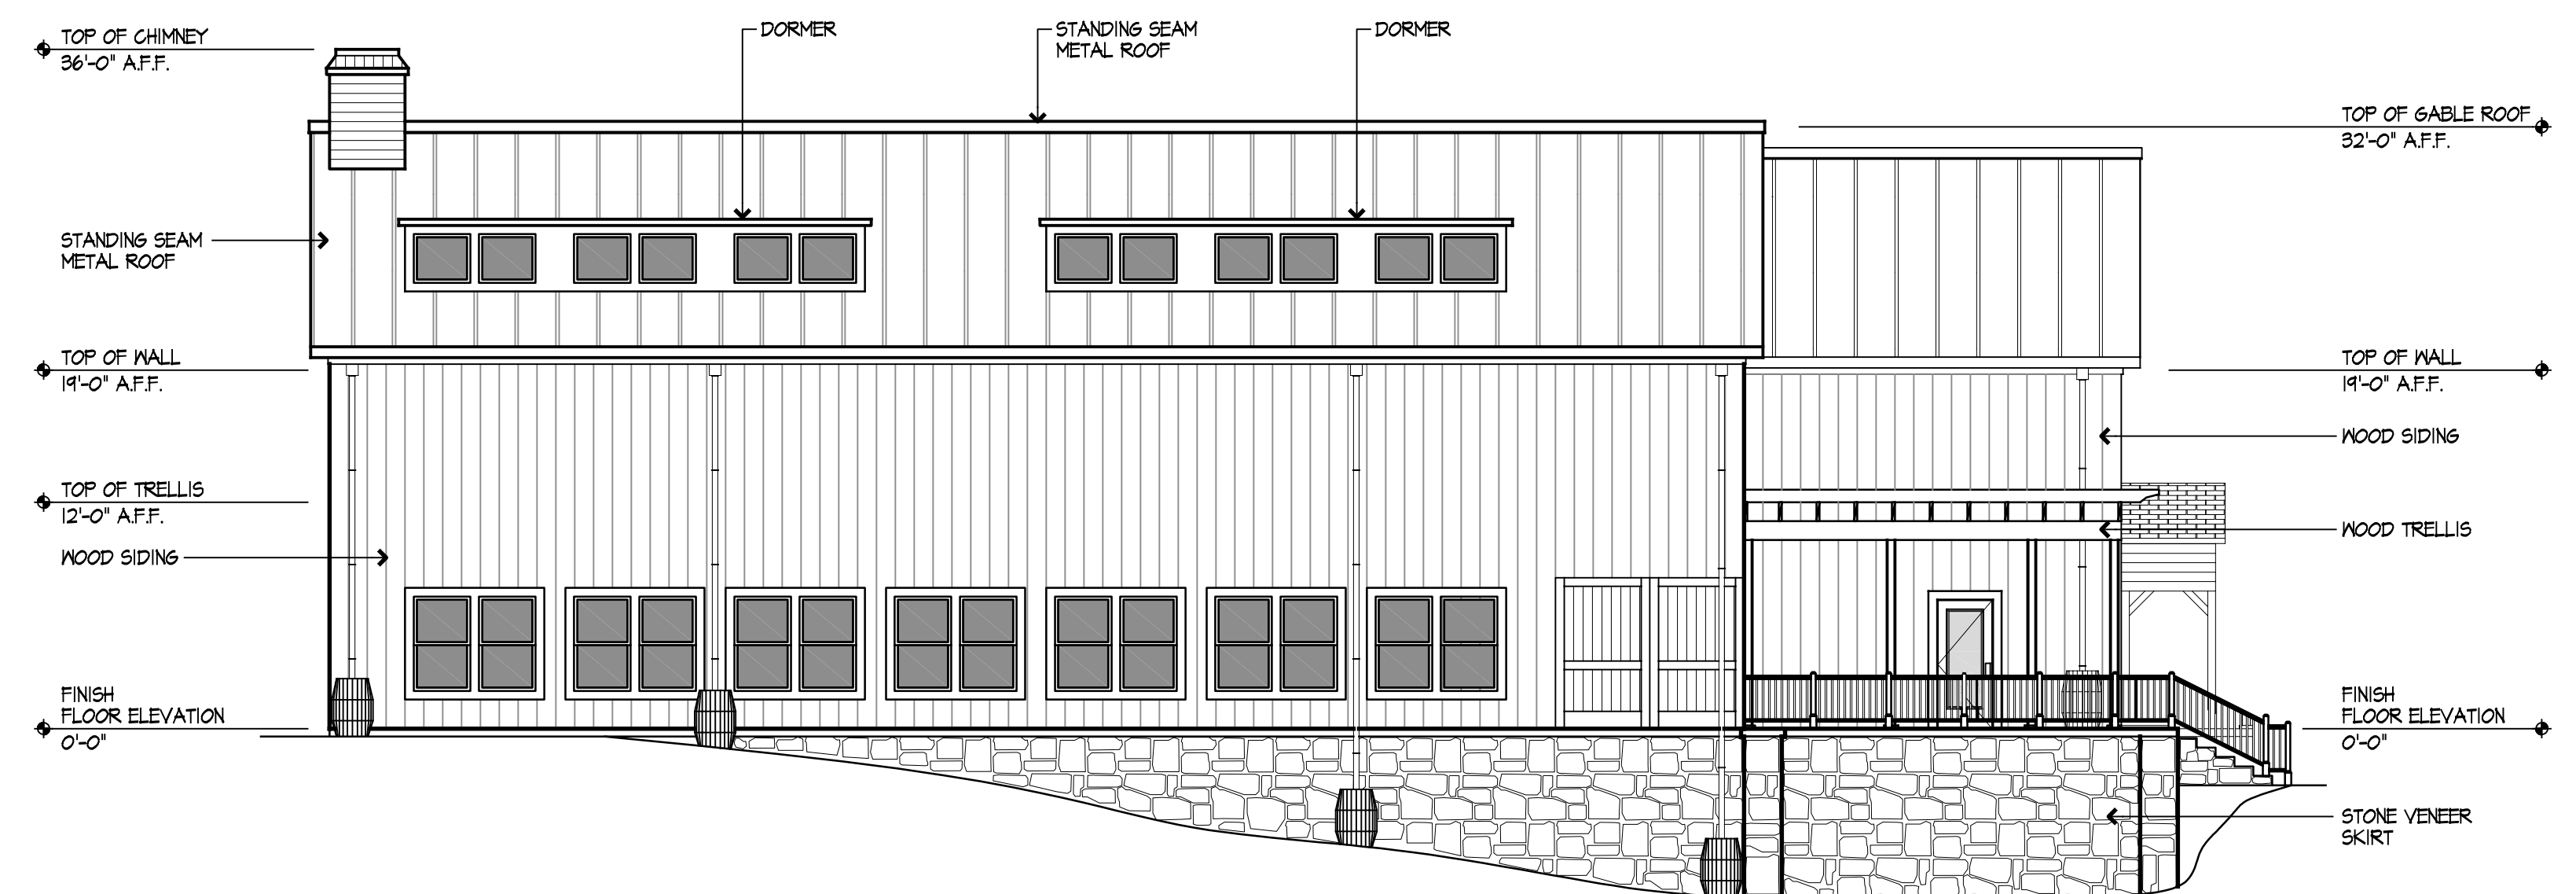

2 NORTH ELEVATION
SCALE: 1/8"=1'-0"

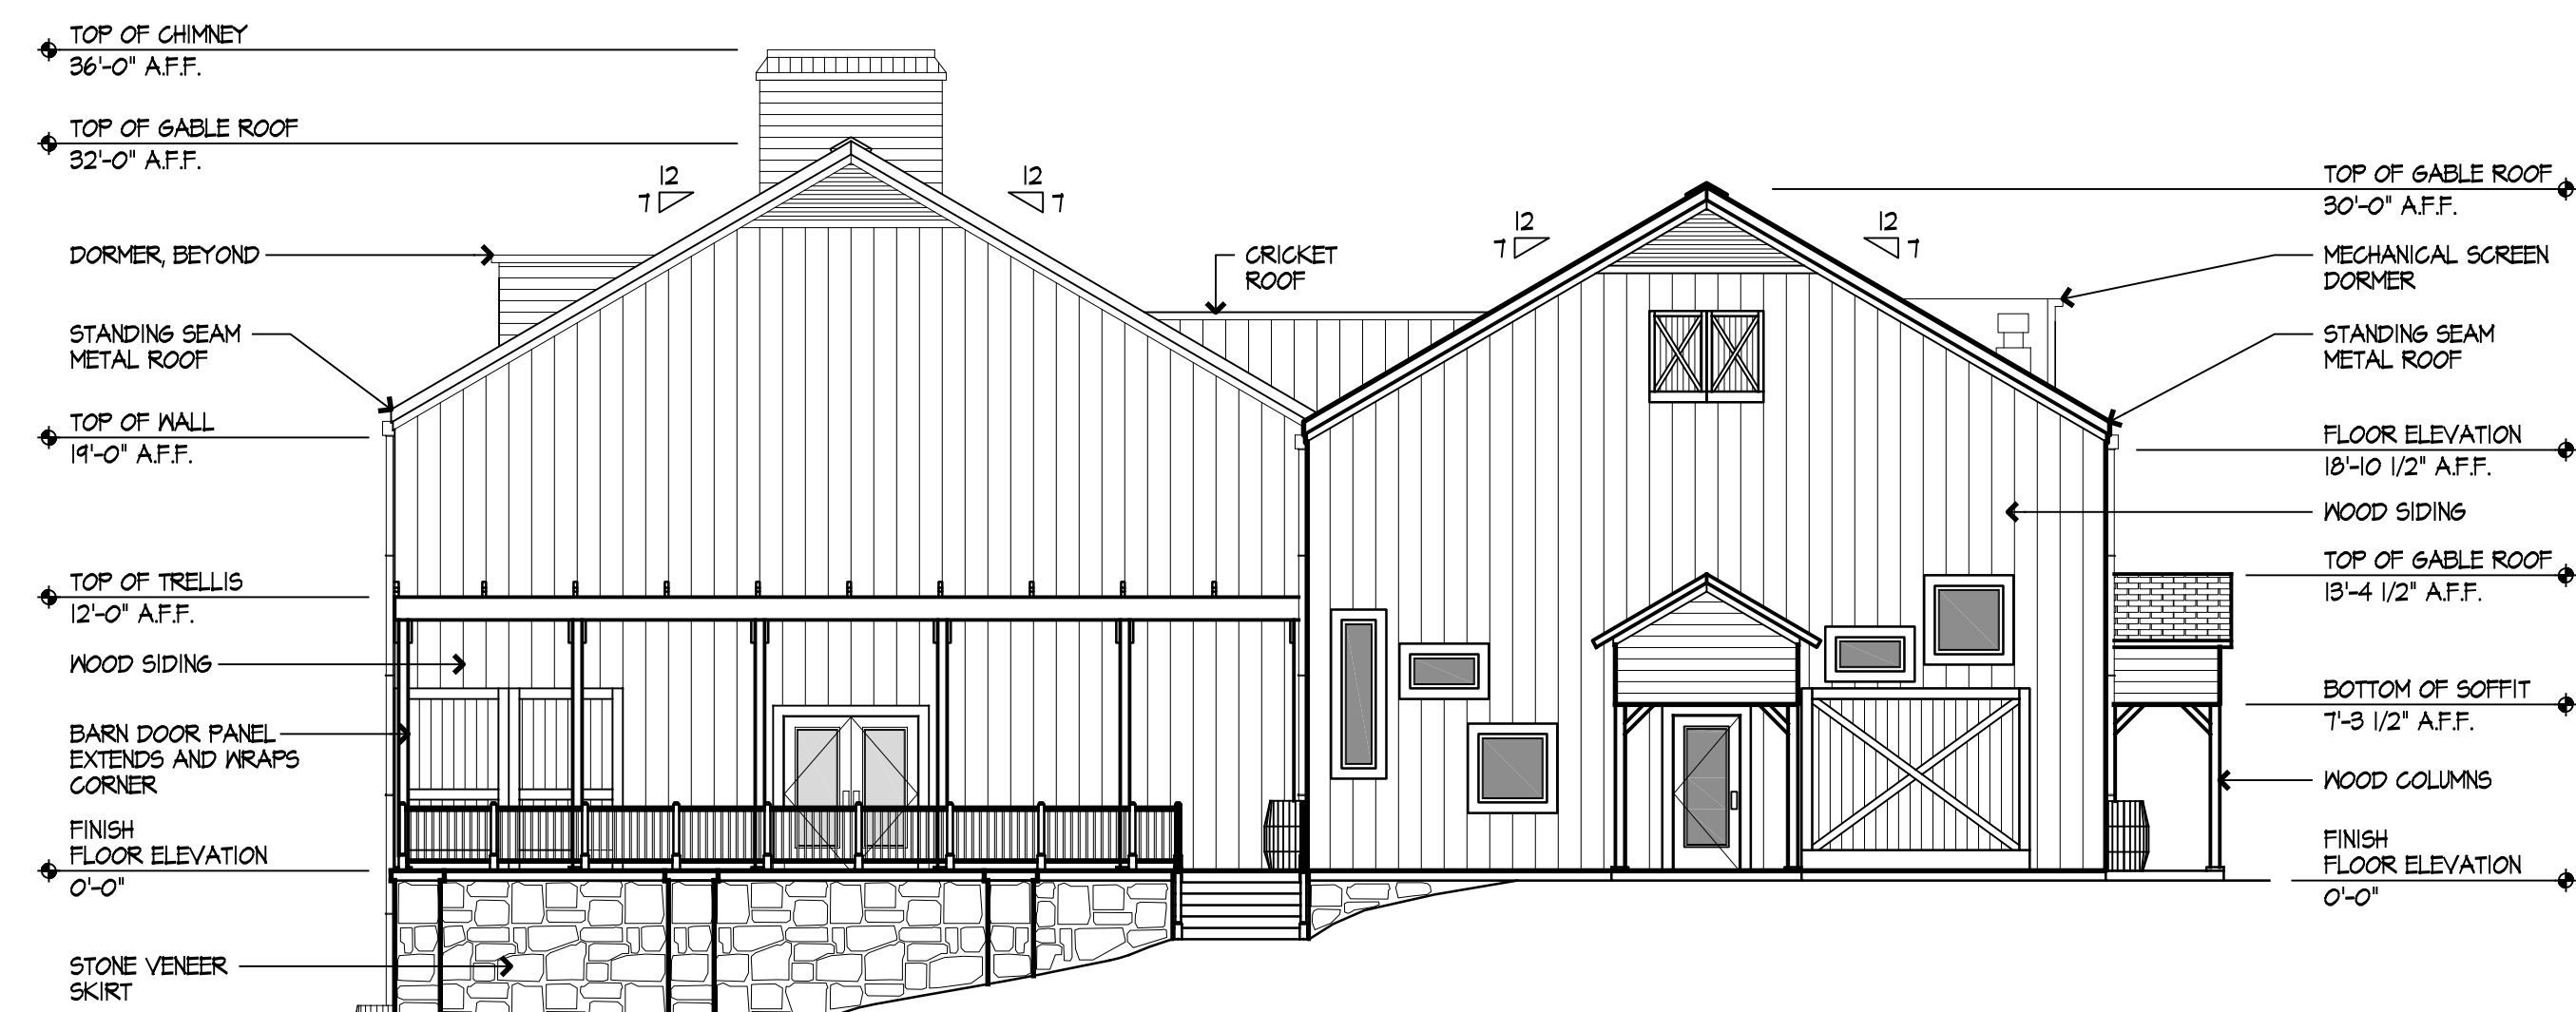

4 EAST ELEVATION
SCALE: 1/8"=1'-0"

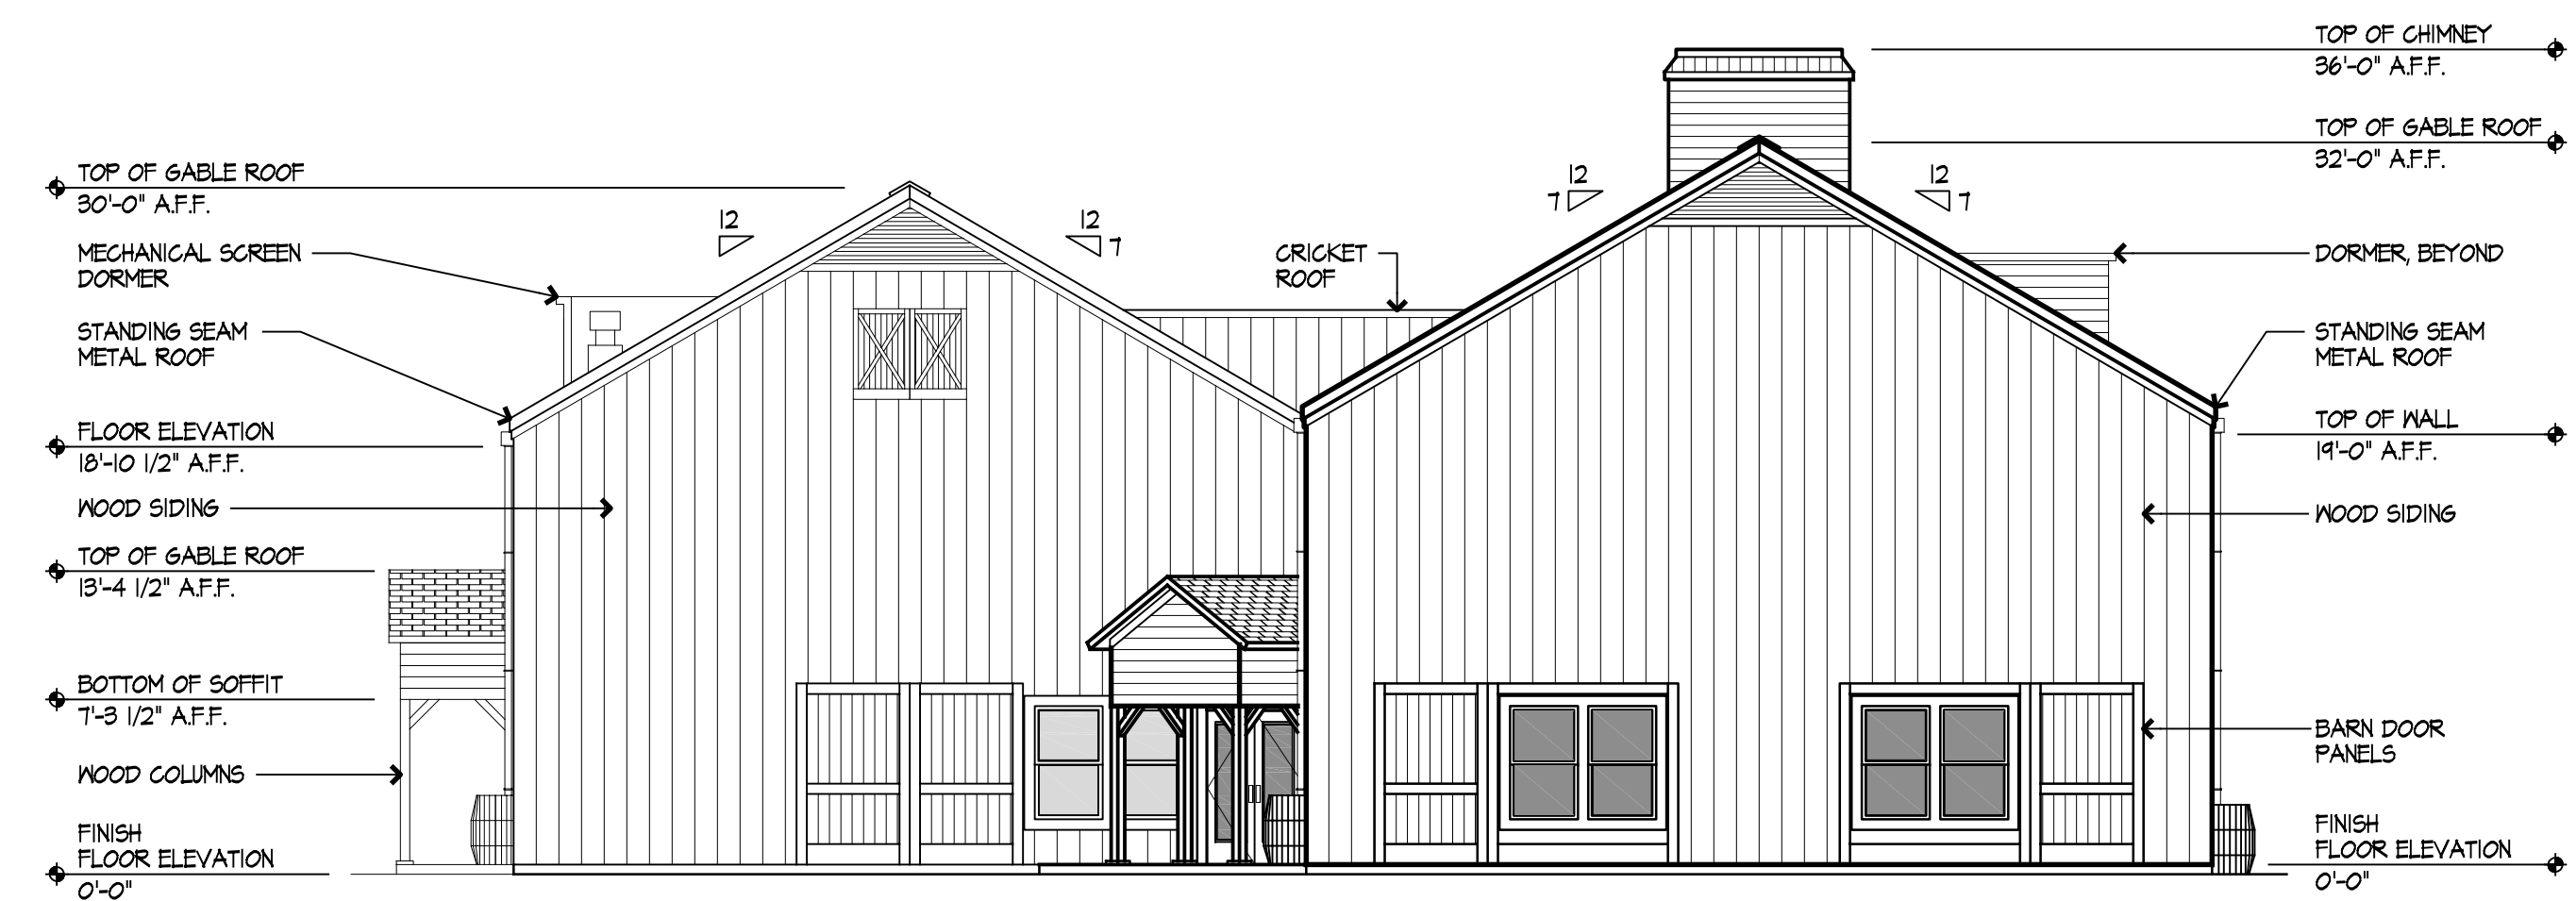

3 EAST ELEVATION
SCALE: 1/8"=1'-0"

**CROSSROADS TOWN CENTER
WIMBERLEY, TEXAS**

PARSHALL & ASSOCIATES ARCHITECTS
916 West 3rd Street, Suite A - Austin, Texas 78703
phone: 512.477.1696 fax: 512.477.1693 email: parshall@sbcglobal.net

PRELIMINARY
NOT FOR CONSTRUCTION
OR REGULATORY APPROVAL OR PERMITS
RUTH PARSHALL TRAEF
JOHN PATTERSON TRAEF
COPYRIGHT © 2006

REVISION	DATE	DESCRIPTION

SHEET TITLE:
**CONCEPTUAL
BUILDING "E" ELEVATIONS**

ISSUE: CONCEPTUAL
DATE: 08/11/06
PROJECT#: 2006.000
DWG. FILE: A5.01.dwg
DRAWN BY: RG
CHECKED BY: RP/JCP

A5.01