


CYPRESS CREEK LANE  
( 40' R.O.W. )

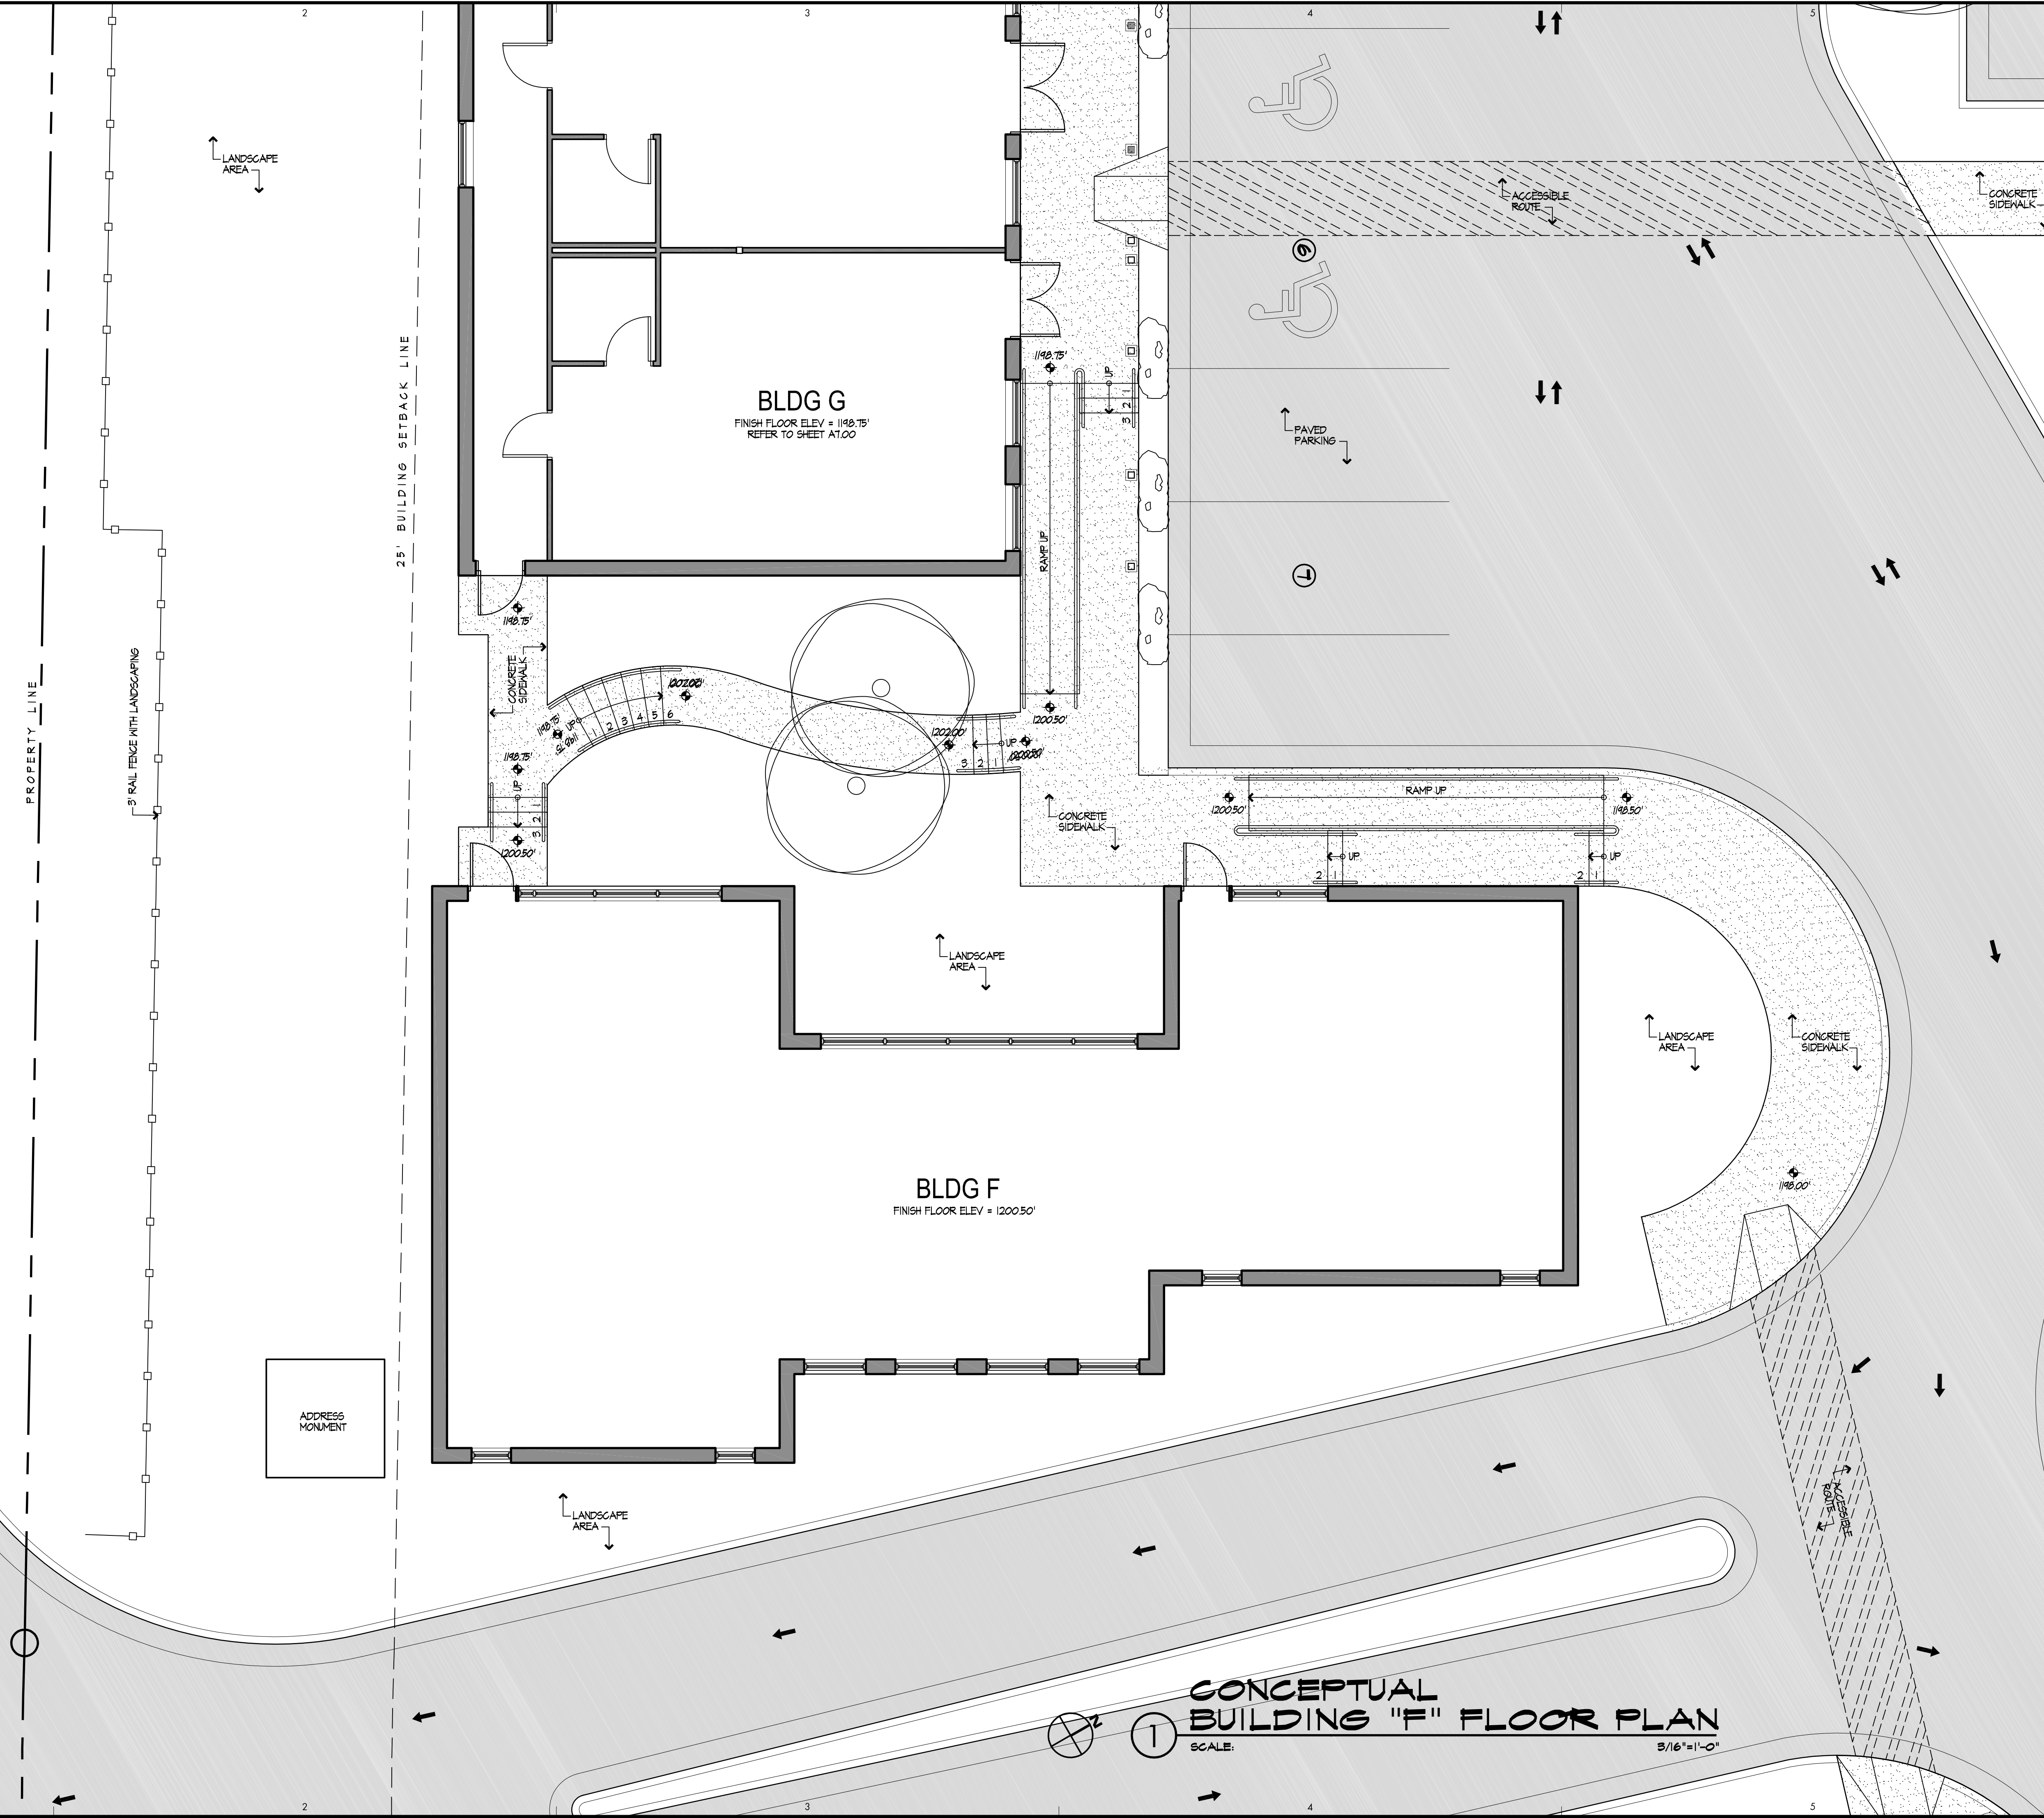

BLDG G  
FINISH FLOOR ELEV = 1198.75'  
REFER TO SHEET A100

BLDG F  
FINISH FLOOR ELEV = 1200.50'

CONCEPTUAL  
BUILDING "F" FLOOR PLAN  
SCALE: 3/16"=1'-0"

CROSSROADS TOWN CENTER  
WIMBERLEY, TEXAS  
PARSHALL & ASSOCIATES ARCHITECTS  
916 West 3rd Street, Suite A - Austin, Texas 78703  
phone: 512.477.1696 fax: 512.477.1693 email: parshall@sbcglobal.net

PRELIMINARY  
NOT FOR CONSTRUCTION  
OR REGULATORY APPROVAL OR PERMITS  
RUTH PARSHALL TRAEF  
JOHN PATTERSON TRAEF  
COPYRIGHT © 2006

REVISION	DATE	DESCRIPTION

SHEET TITLE: <b>CONCEPTUAL BUILDING "F" FLOOR PLAN</b>	
ISSUE: CONCEPTUAL	PROJECT#: 2006.000
DATE: 08/11/06	DWG. FILE: A6.00.dwg
DRAWN BY: RG	CHECKED BY: RP/JCP

**A6.00**