




1 EAST ELEVATION
SCALE: 3/16"=1'-0"

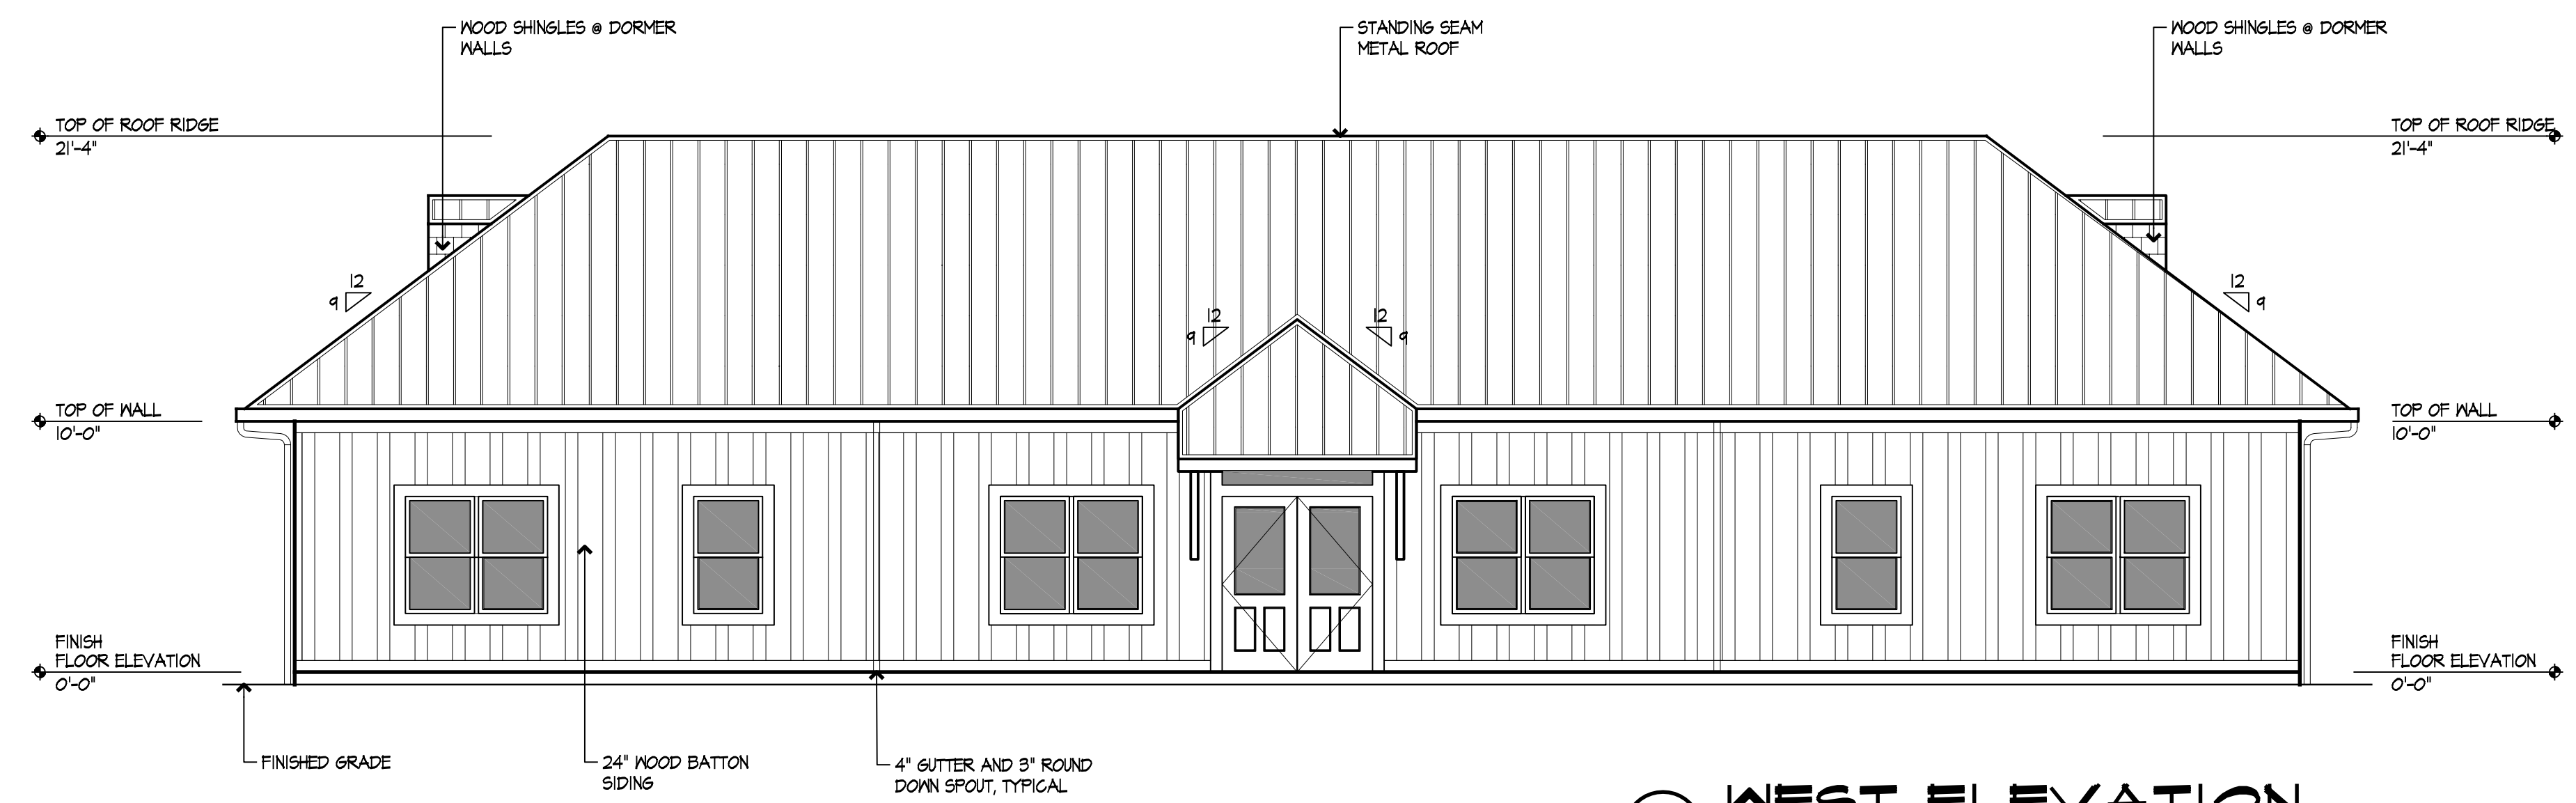

2 WEST ELEVATION
SCALE: 3/16"=1'-0"

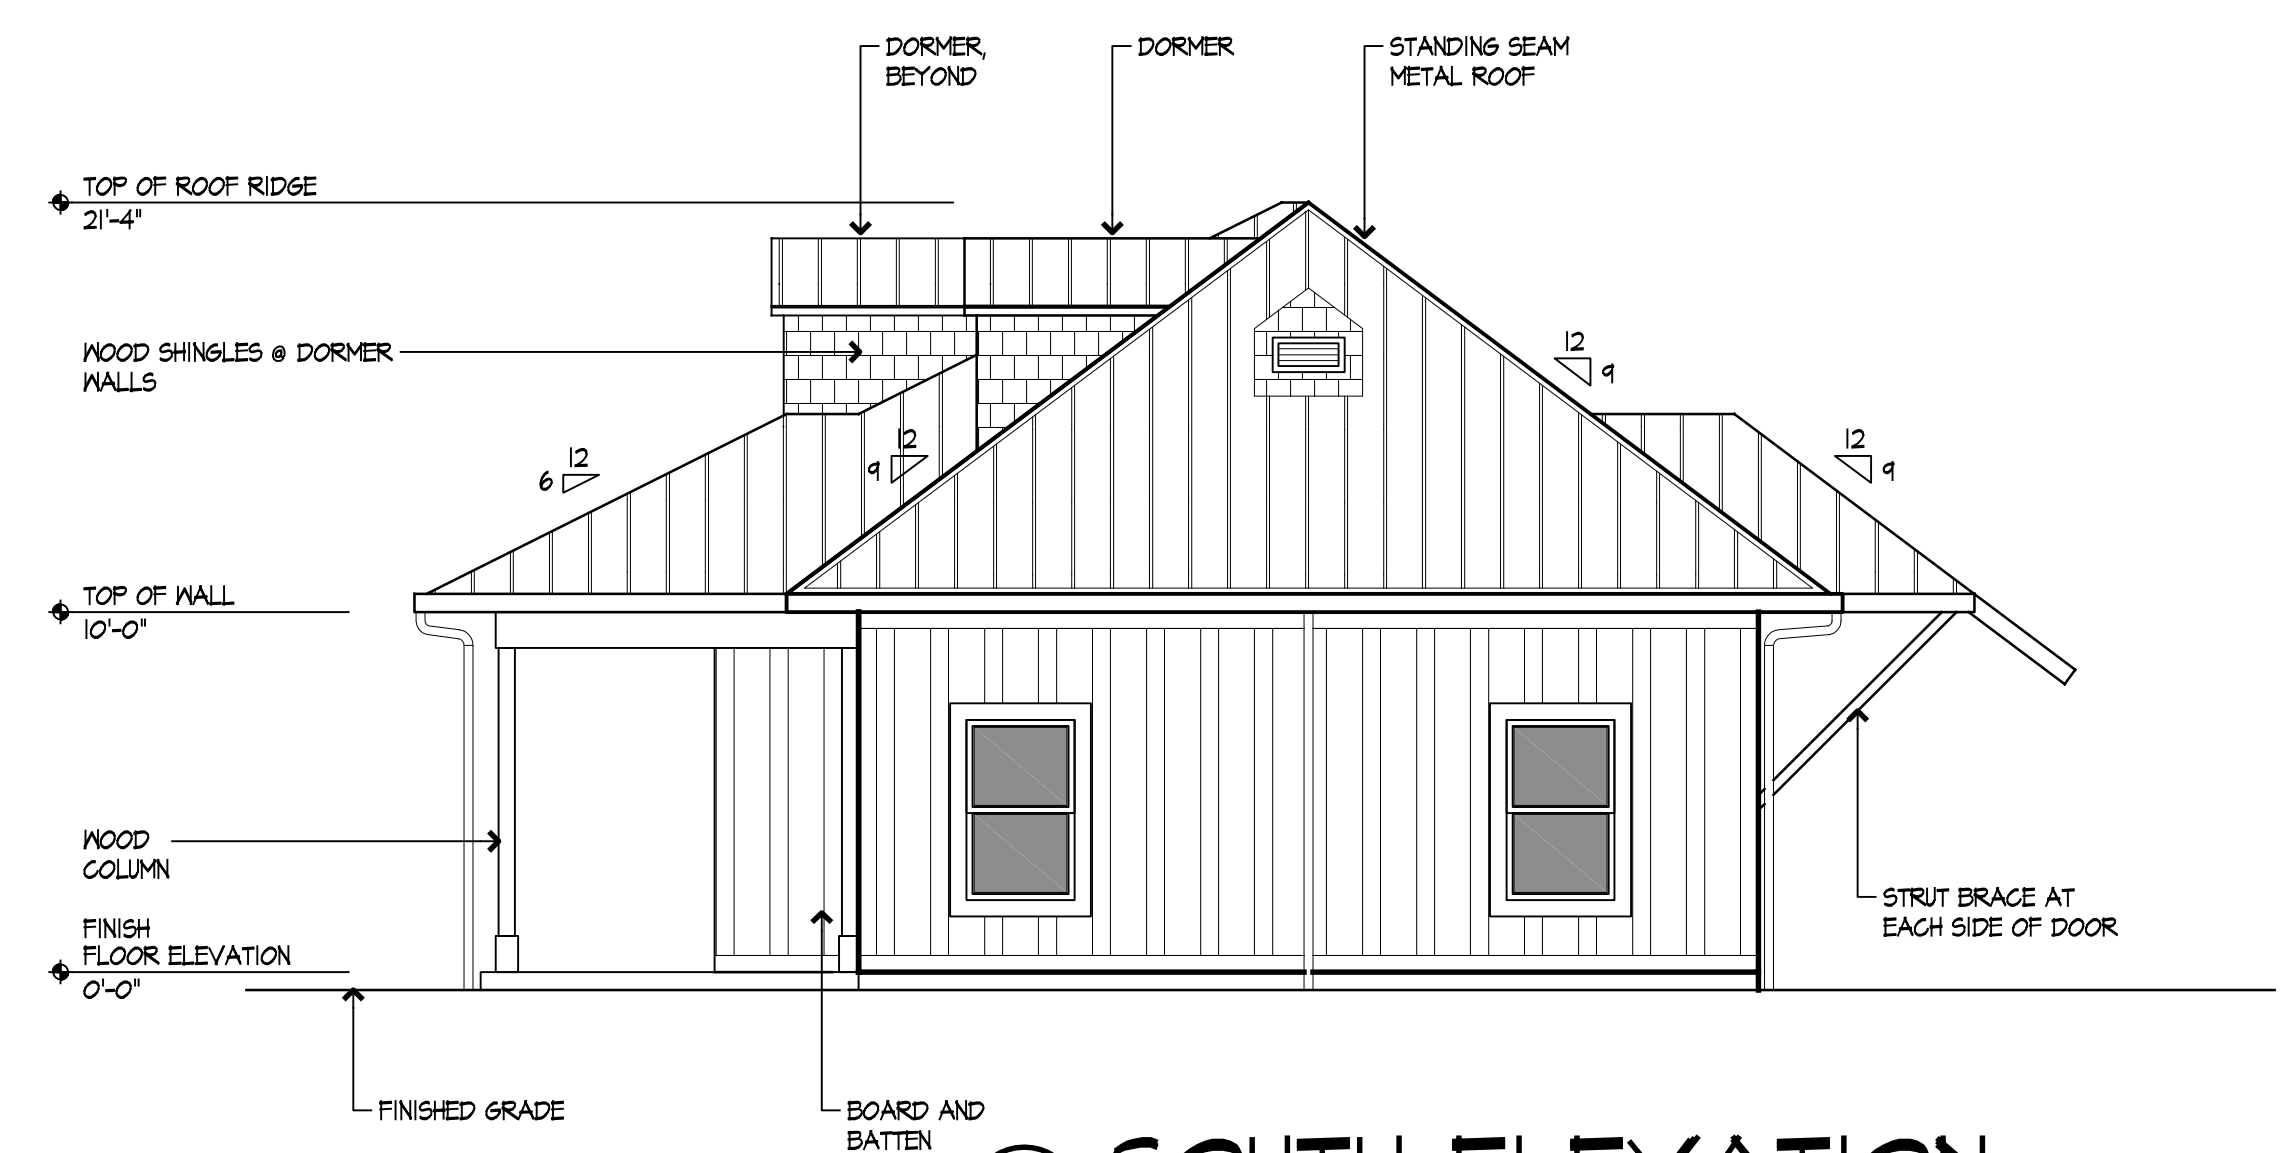

4 SOUTH ELEVATION
SCALE: 3/16"=1'-0"

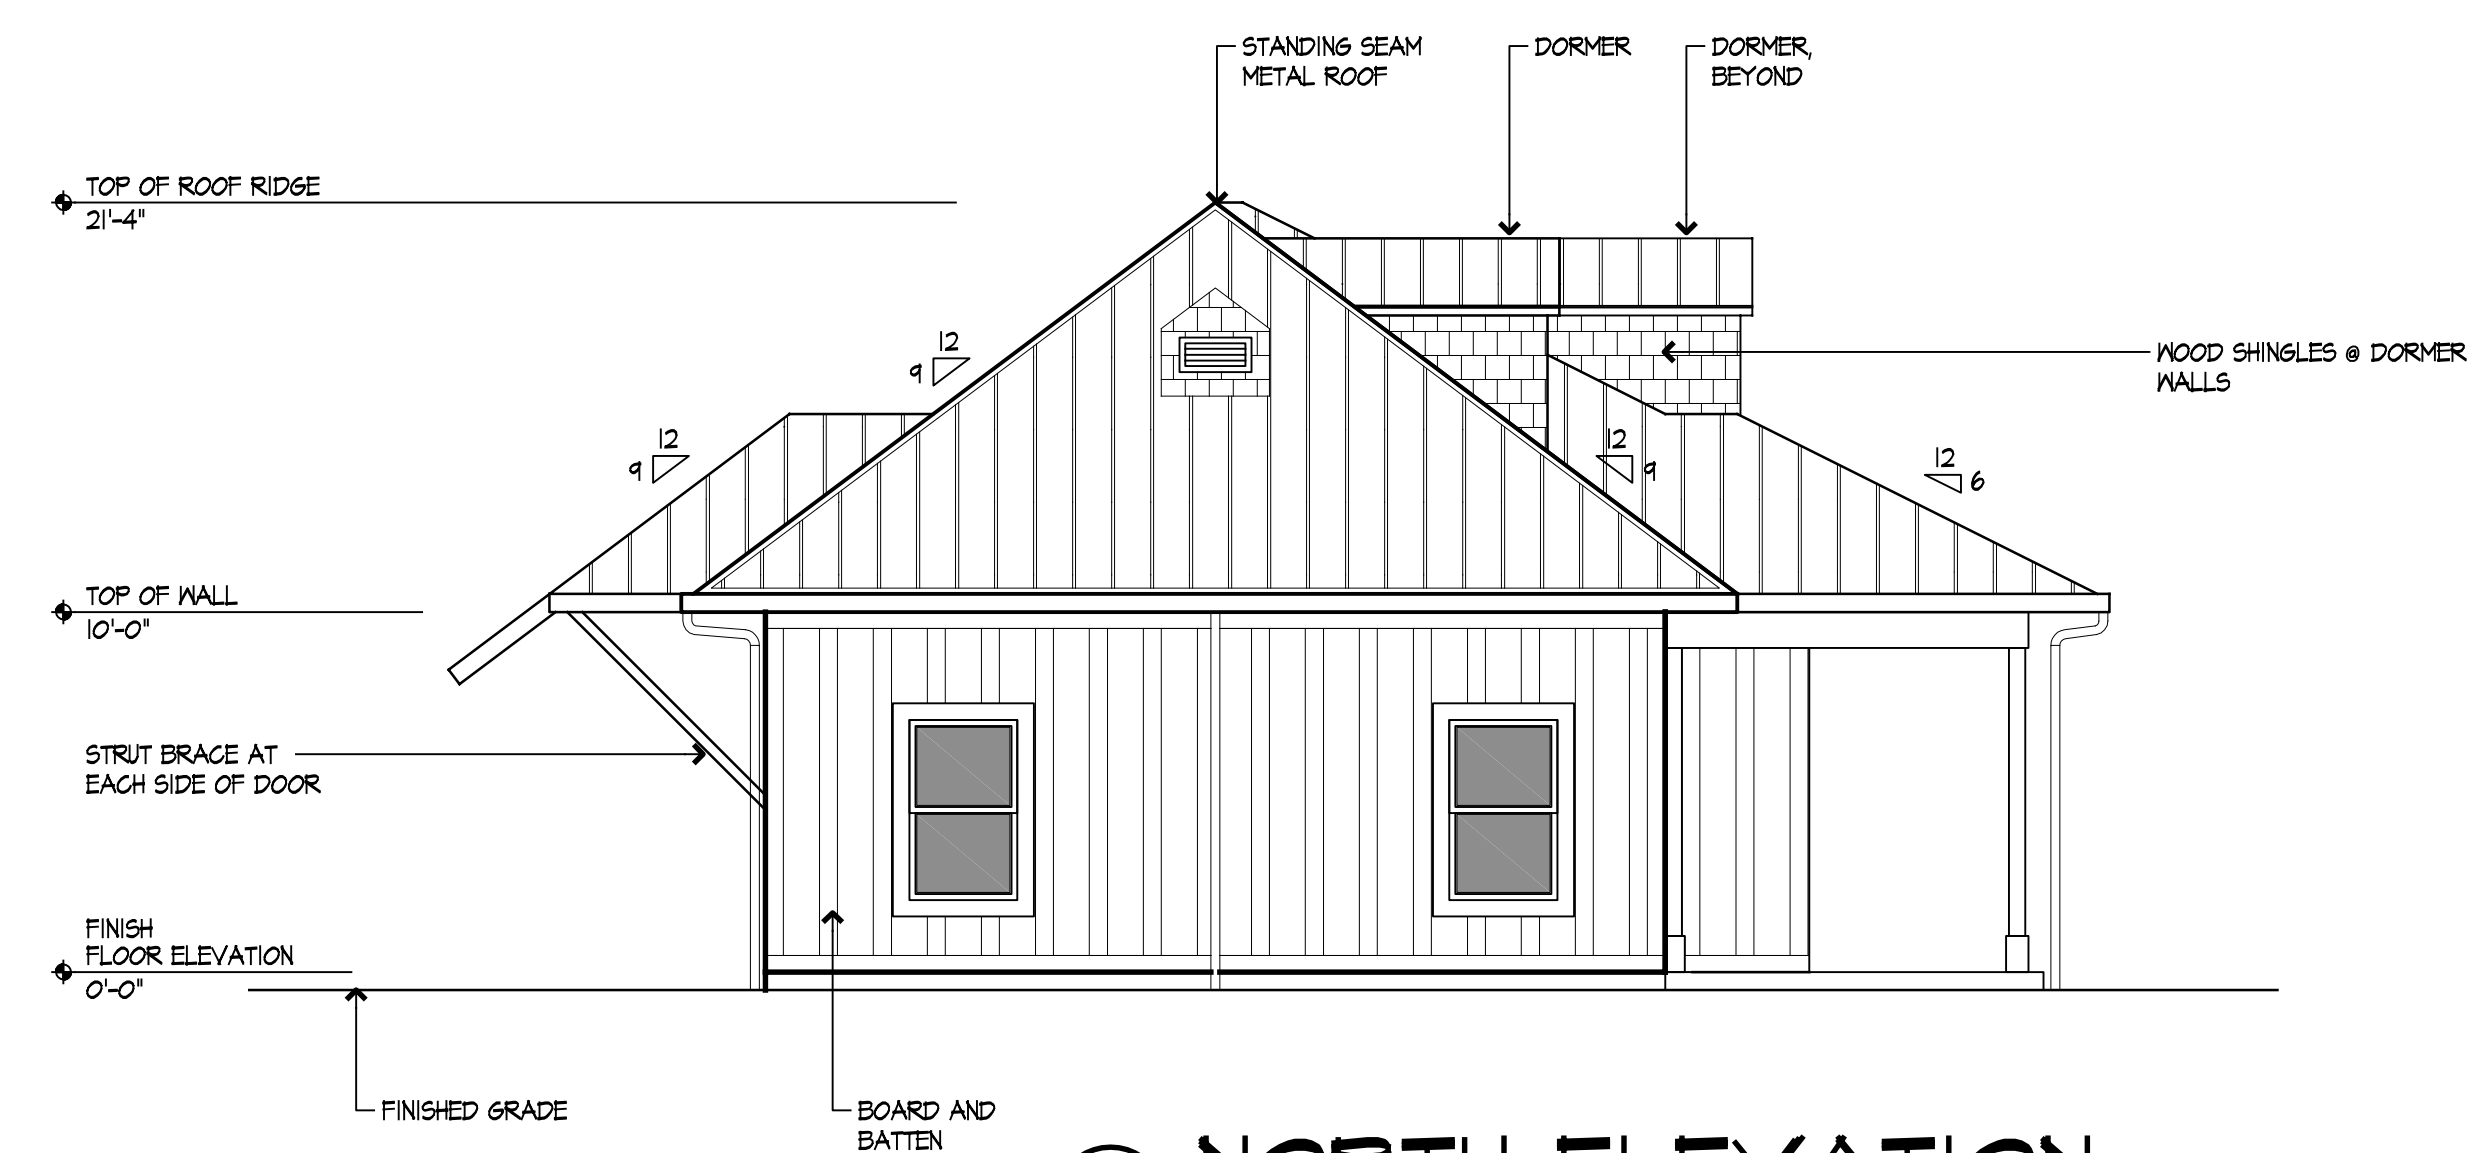

3 NORTH ELEVATION
SCALE: 3/16"=1'-0"

**CROSSROADS TOWN CENTER
WIMBERLEY, TEXAS**
PARSHALL & ASSOCIATES ARCHITECTS
916 West 3rd Street, Suite A - Austin, Texas 78703
phone: 512.477.1696 fax: 512.477.1693 email: parshall@sbcglobal.net

PRELIMINARY
NOT FOR CONSTRUCTION
OR REGULATORY APPROVAL OR PERMITS
RUTH PARSHALL TRS
JOHN C. PATTERSON TRS
COPYRIGHT © 2006

REVISION	DATE	DESCRIPTION

SHEET TITLE: CONCEPTUAL BUILDING "1" ELEVATIONS		DRAWN BY: RG	CHECKED BY: RP/JCP
ISSUE: CONCEPTUAL	PROJECT#: 2006.000	DWG. FILE: A9.01.dwg	DATE: 08/11/06

A9.01