


1 PLAN
SCALE: 1/4"=1'-0"

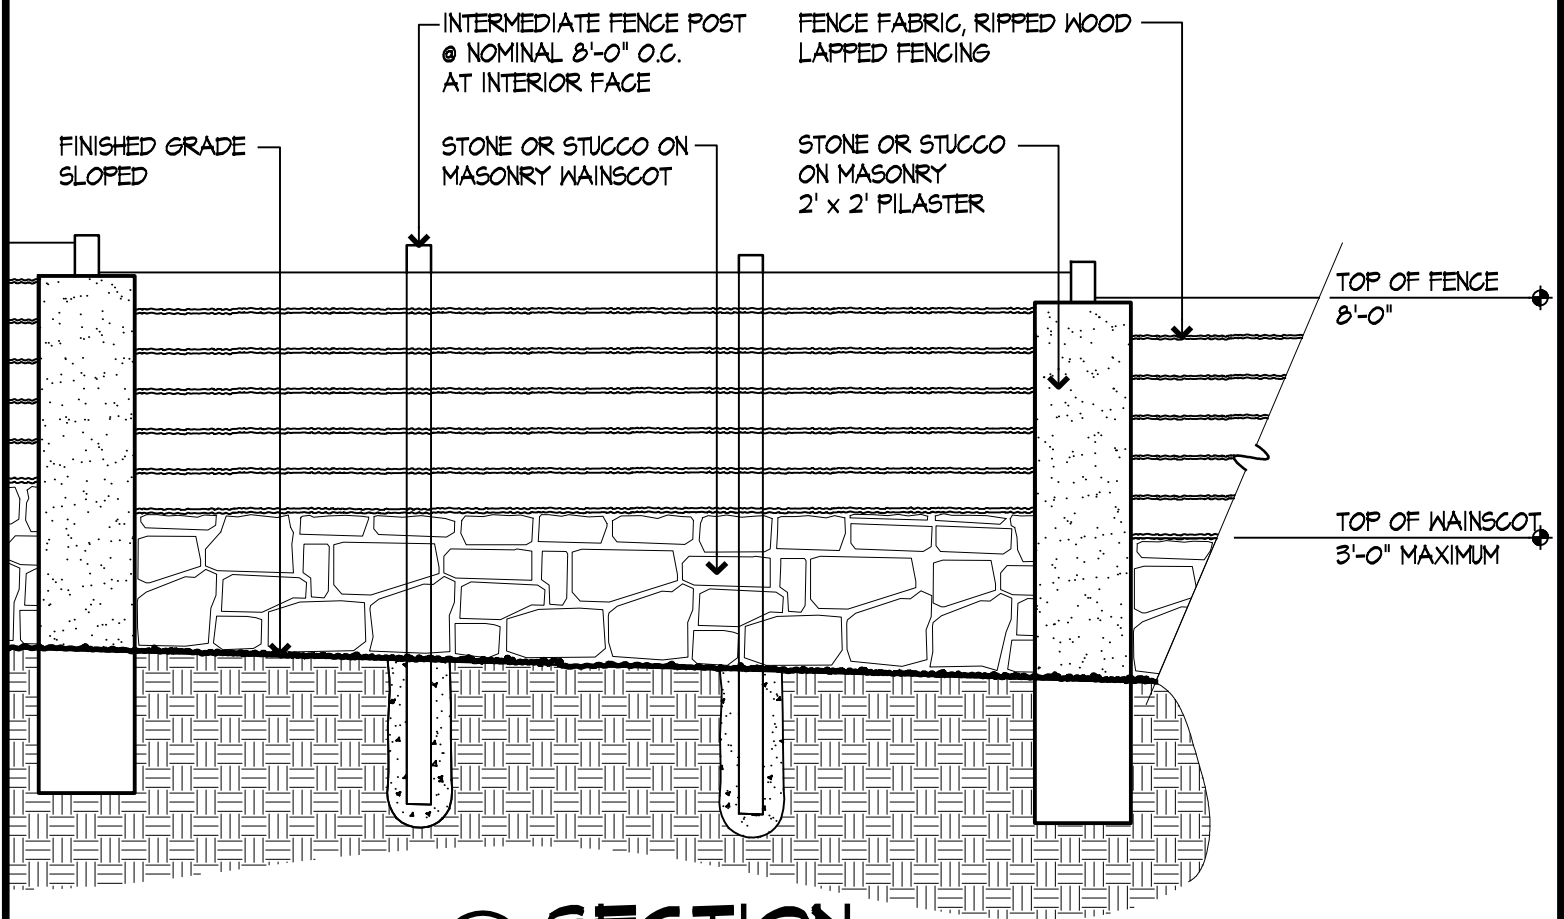

2 SECTION
SCALE: 1/4"=1'-0"

SHEET NO:
A0.01

SHEET TITLE:
**STOCKADE
TYPE FENCE**

ISSUE:
CD's
DATE:
09/27/06

PROJECT #:
2006.000
DWG. SCALE:
1/4"=1'-0"

DRAWN BY:
SMW
CHECKED BY:
JCP

PRELIMINARY
NOT FOR CONSTRUCTION
OR REGULATORY APPROVAL OR PERMITS

RUTH PARSHALL TBAE# _____
JOHN C. PATTERSON TBAE# _____

COPYRIGHT © 2006

**CROSSROADS TOWNCENTER
WIMBERLEY, TEXAS**

PARSHALL & ASSOCIATES ARCHITECTS

916 West 3rd Street, Suite A - Austin, Texas 78703
phone: 512.477.1696 fax: 512.477.1693 email: parshall@sbcglobal.net