


REVISION	DATE	DESCRIPTION

SHEET TITLE		DRAWN BY	
DEVELOPMENT PLAN		RG	
ISSUE	PROJECT #	DWG. FILE	CHECKED BY
CONCEPTUAL	2006.000	AO.02.dwg	RP/JCP
DATE:	09/28/06		

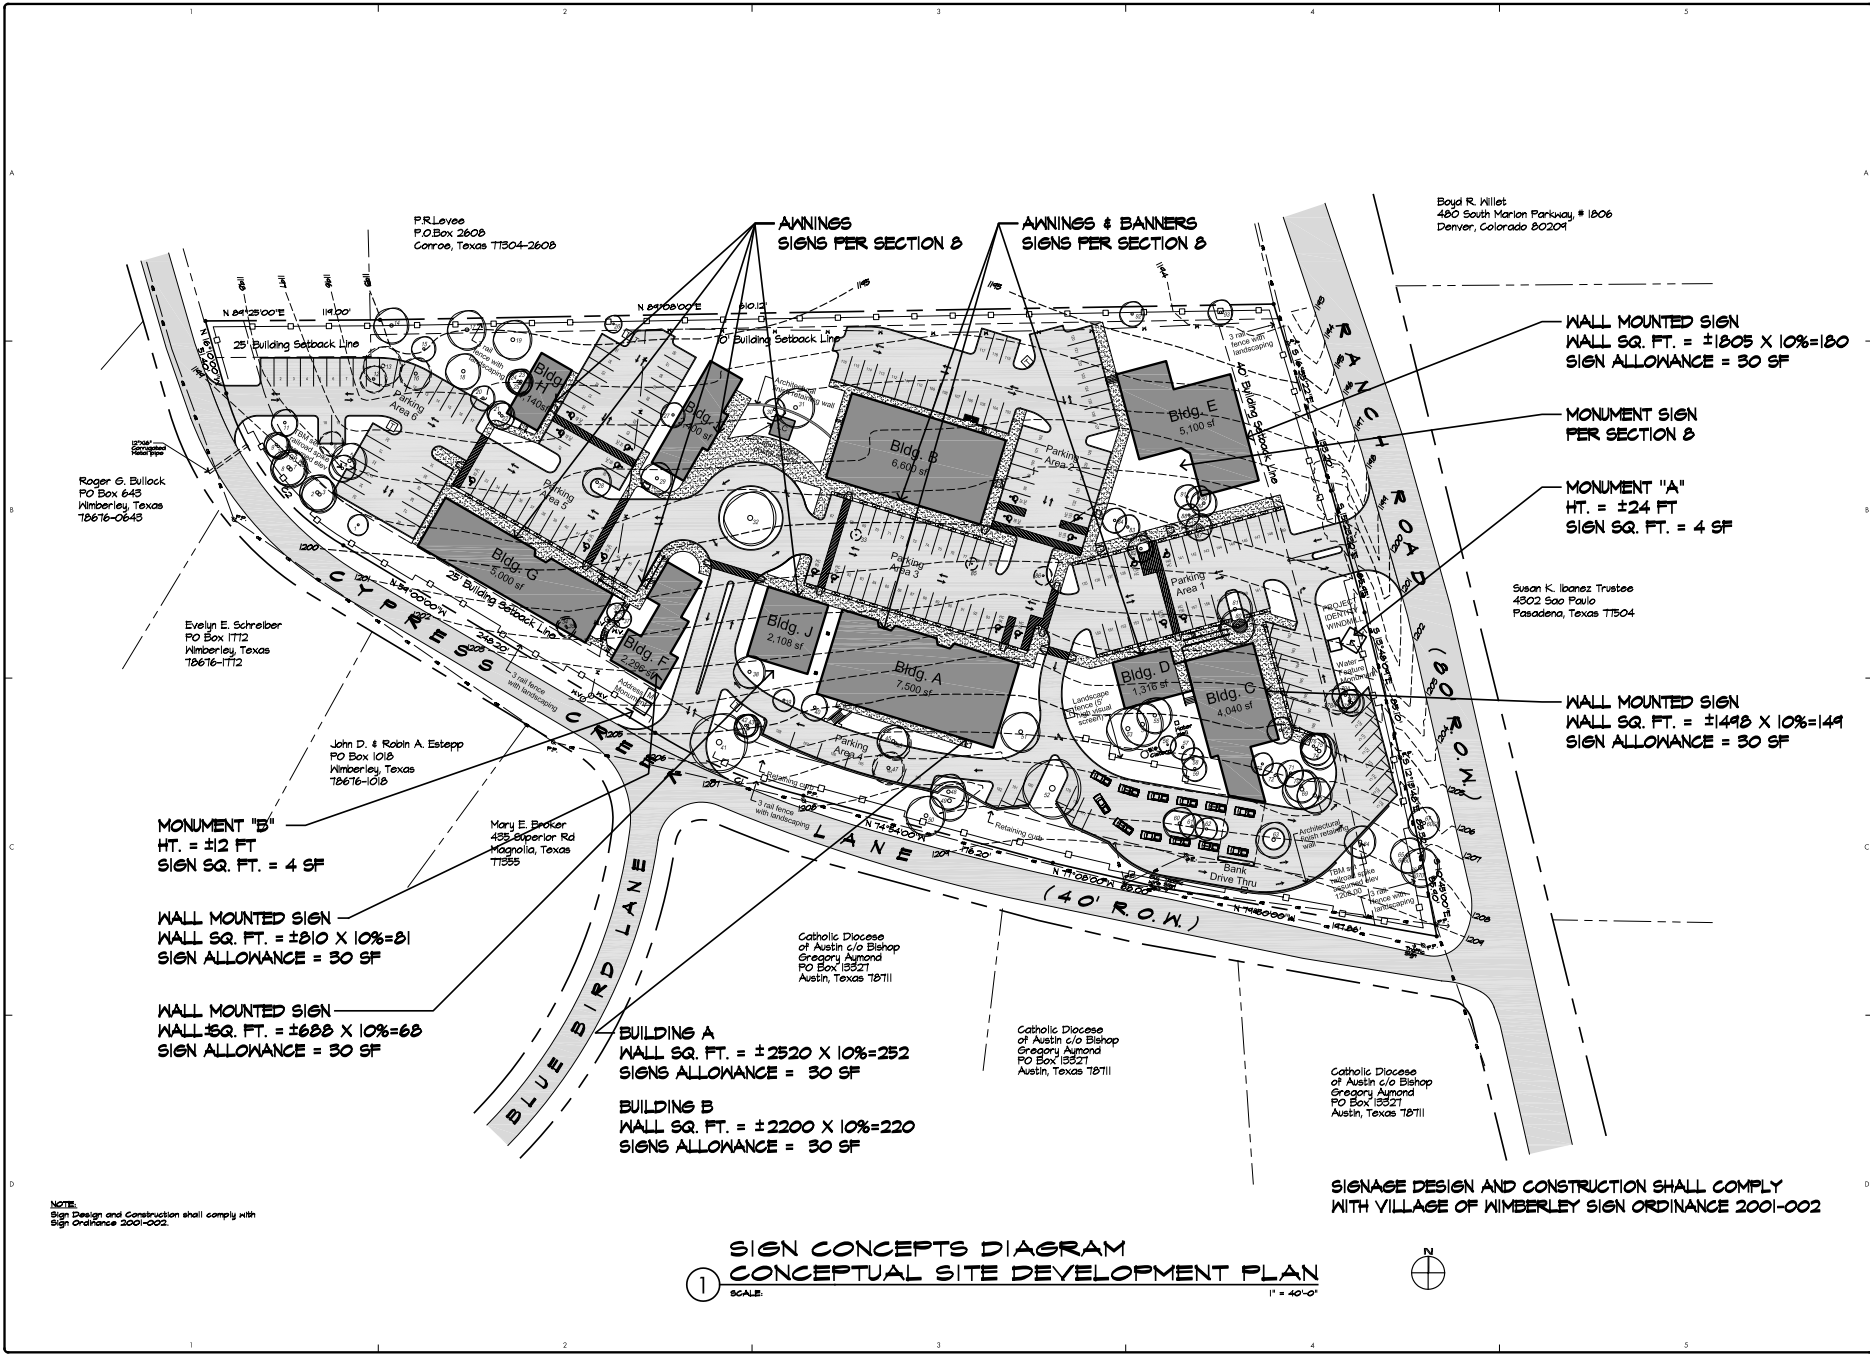

Boyd R. Willet
480 South Marion Parkway # 1806
Denver, Colorado 80204

P.R. Leves
P.O. Box 2608
Corroo, Texas 77304-2608

Roger G. Bullock
PO Box 643
Wimberley, Texas
78676-0643

Evelyn E. Schreiber
PO Box 1712
Wimberley, Texas
78676-1712

John D. & Robin A. Estep
PO Box 1018
Wimberley, Texas
78676-1018

Mary E. Brooker
455 Superior Rd
Wagnolia, Texas
77555

Catholic Diocese
of Austin c/o Bishop
Gregory Aymond
PO Box 13321
Austin, Texas 78711

Catholic Diocese
of Austin c/o Bishop
Gregory Aymond
PO Box 13321
Austin, Texas 78711

Catholic Diocese
of Austin c/o Bishop
Gregory Aymond
PO Box 13321
Austin, Texas 78711

Susan K. Ibanez Trustee
4302 Sao Paulo
Pasadena, Texas 77504